



| AREA               | SQ. FT. |
|--------------------|---------|
| FIRST FLOOR        | 4739    |
| SECOND FLOOR       | 1975    |
| TOTAL HOUSE PROPER | 6714    |
| COVERED            | 566     |
| GARAGE             | 851     |
| BALCONY            | 109     |

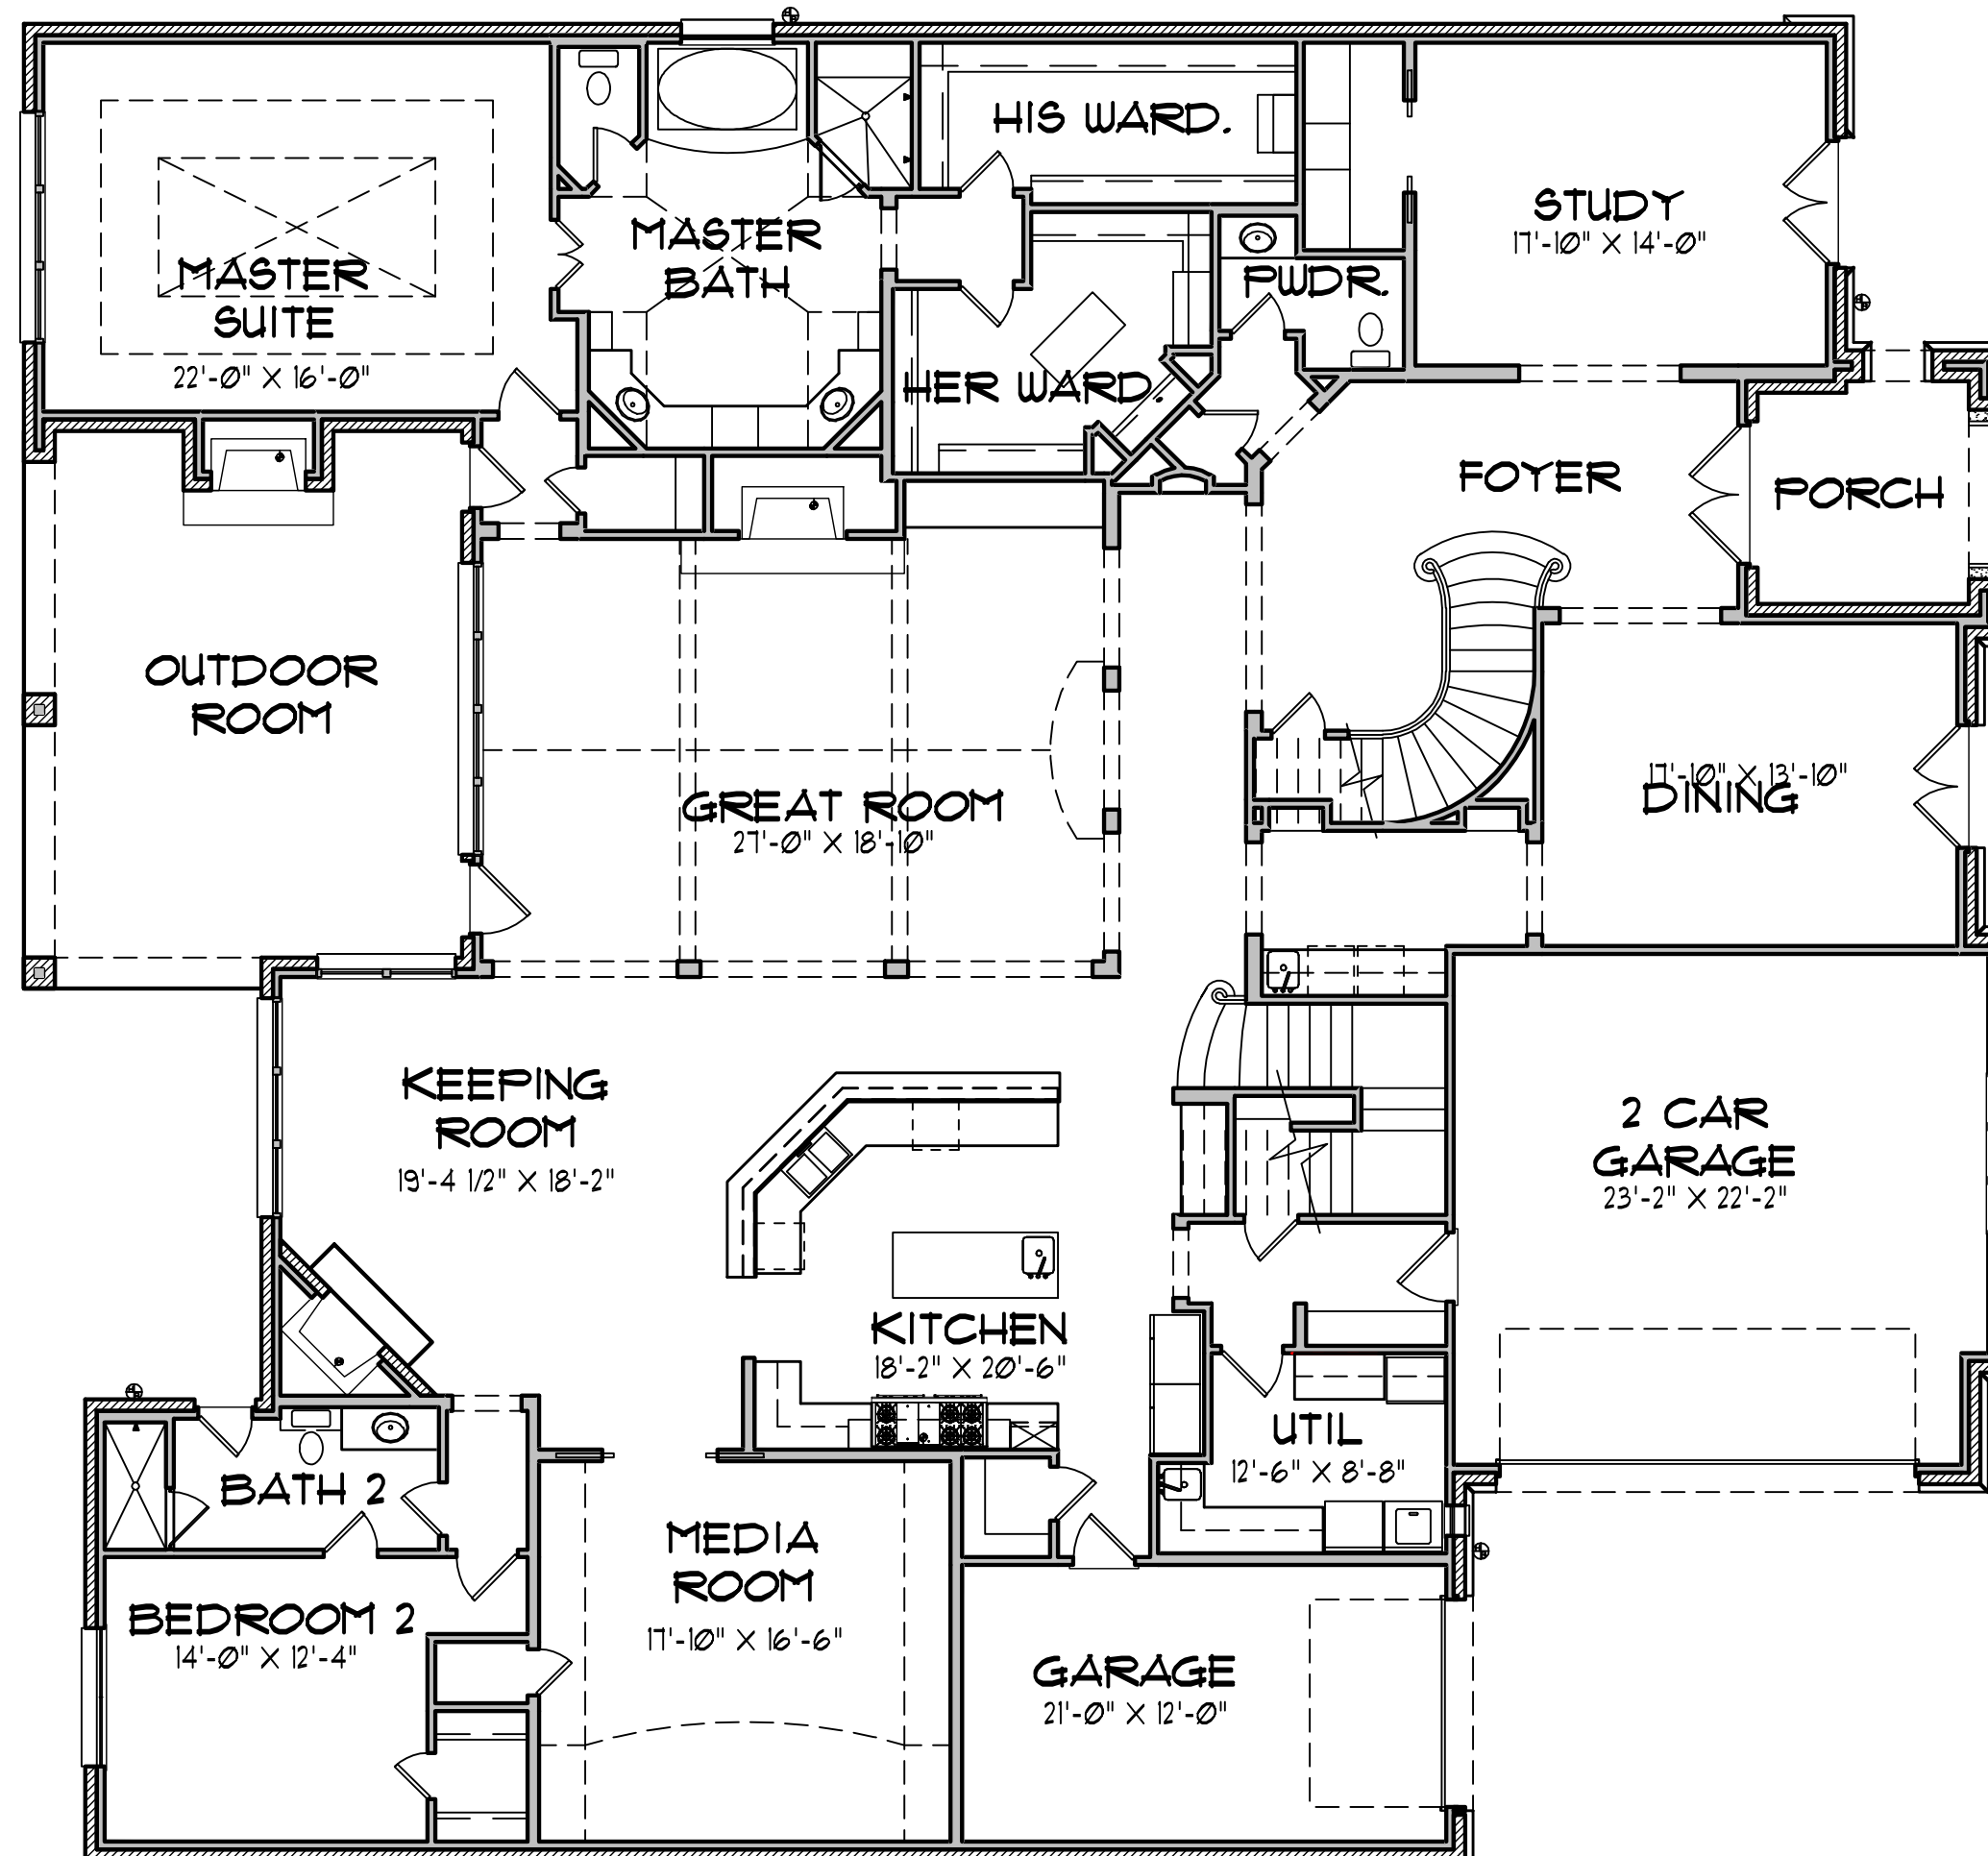

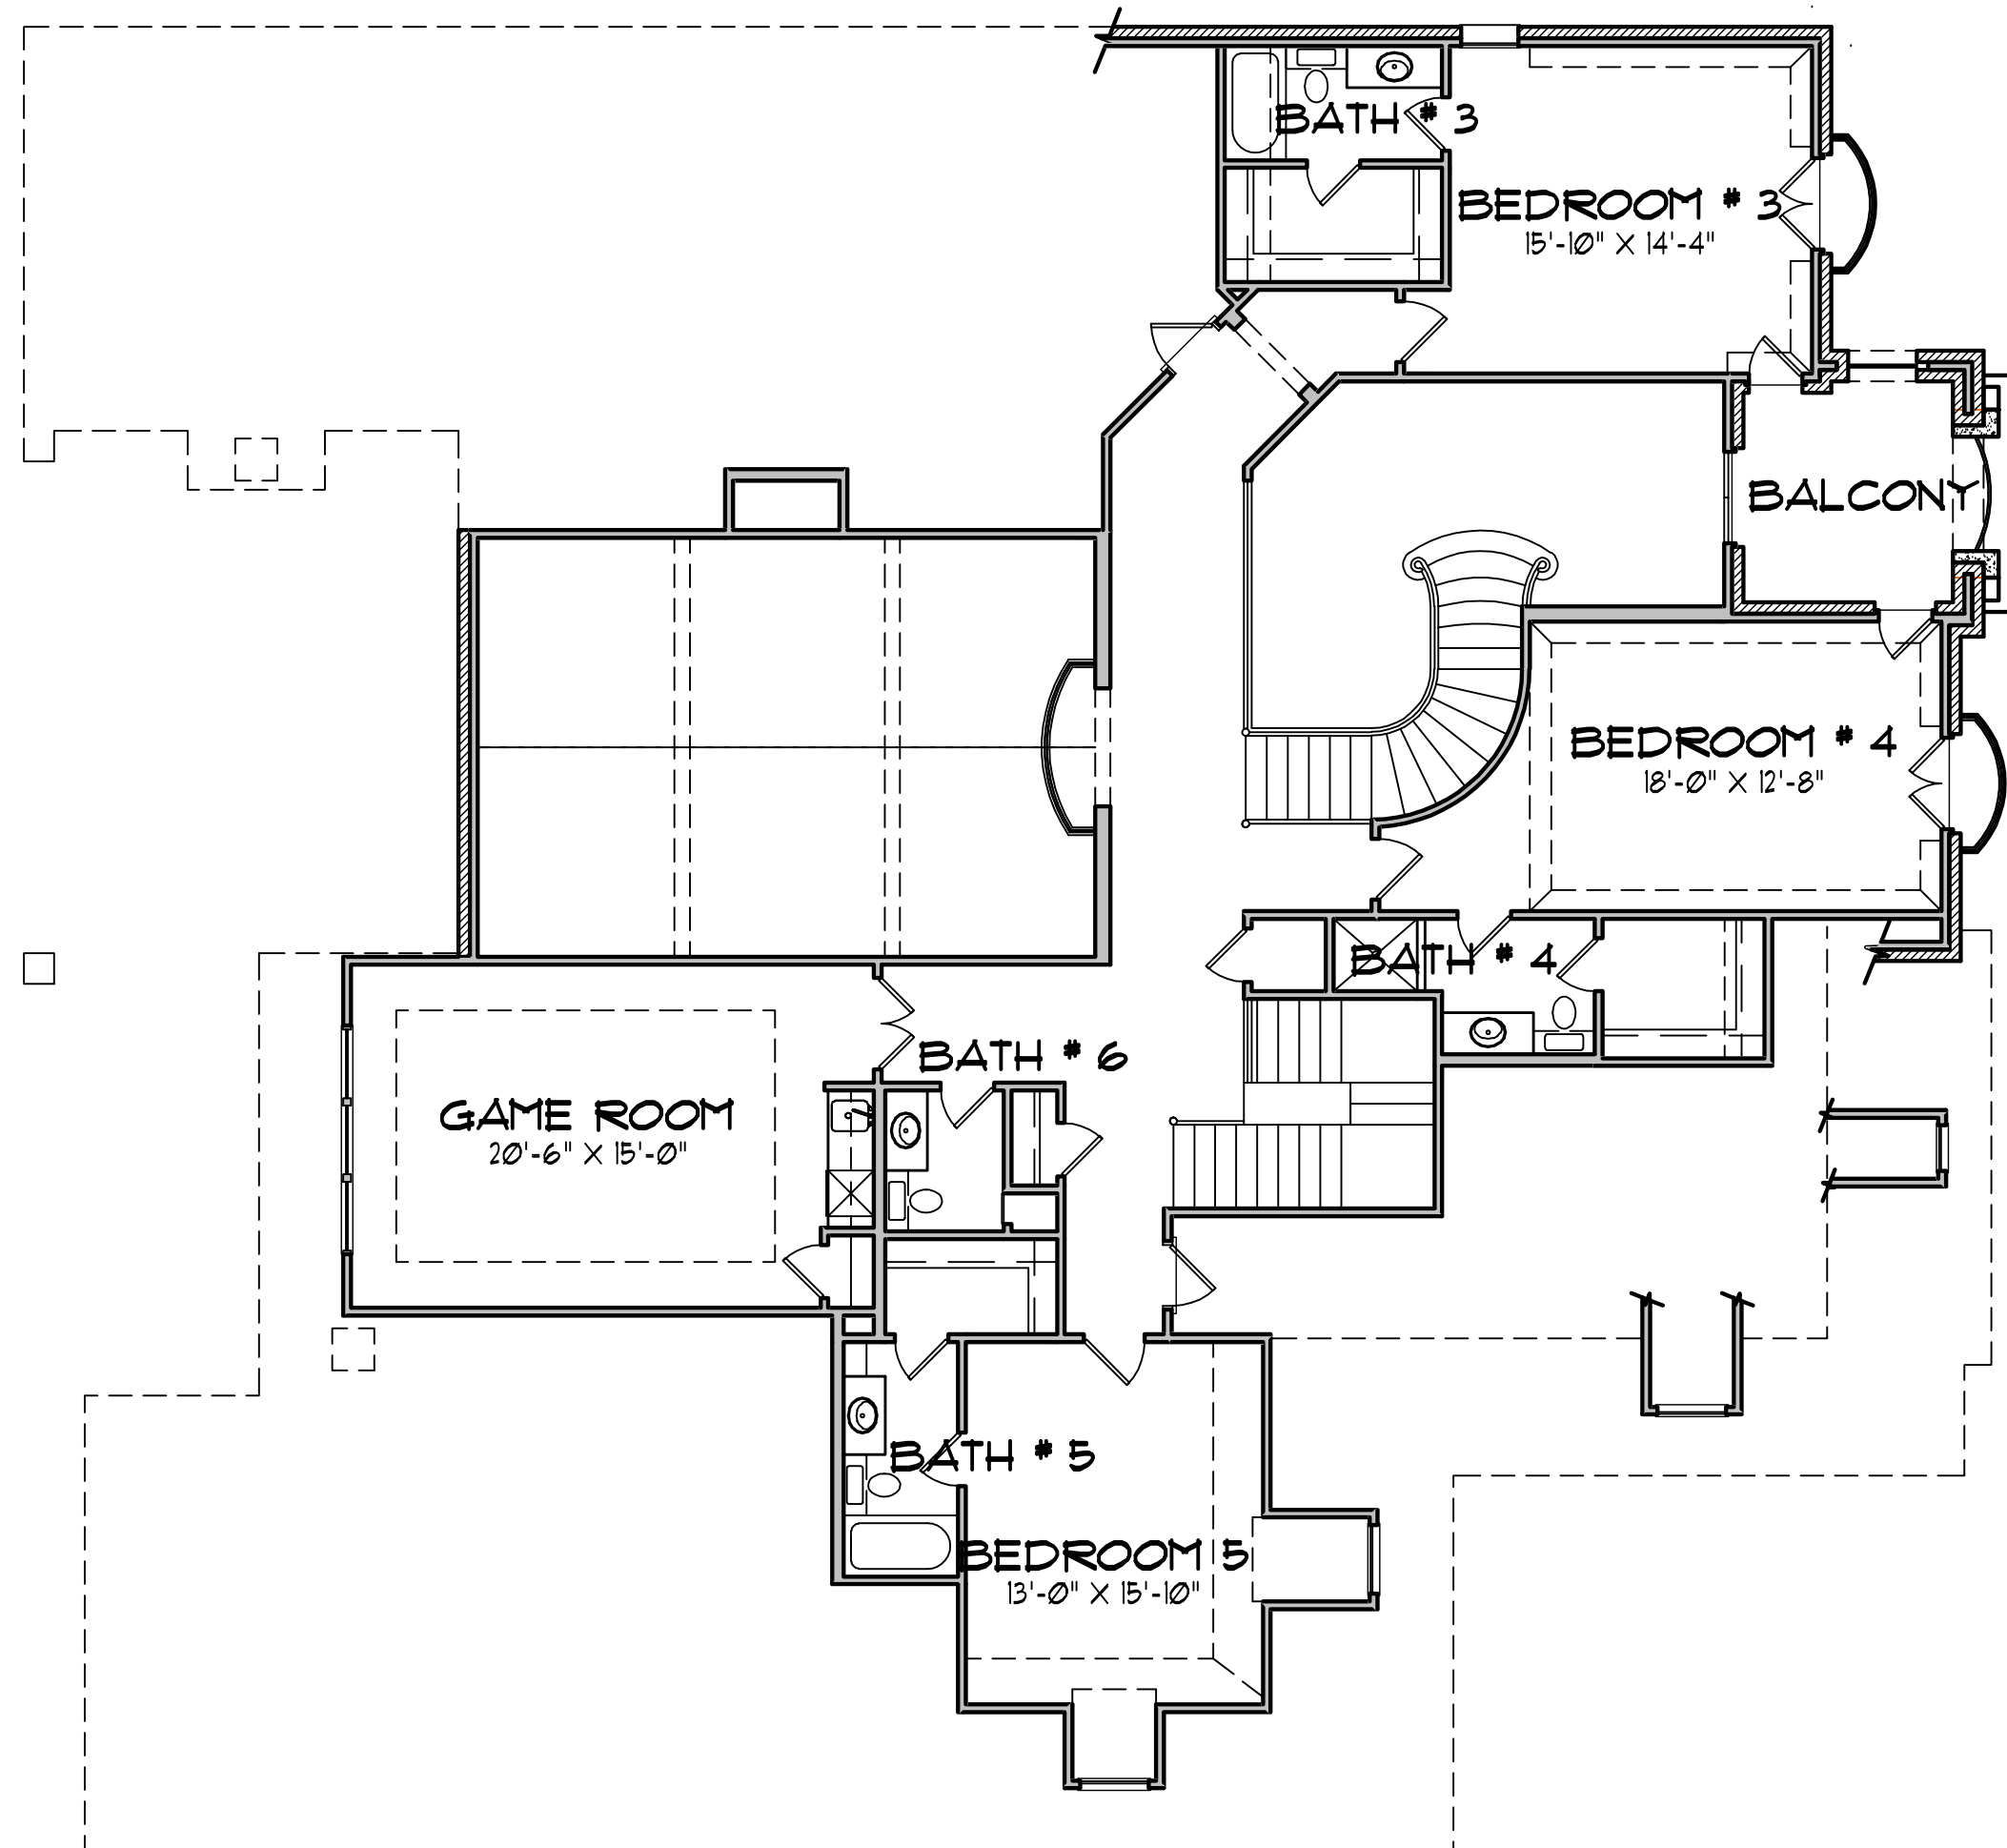



**FRONT ELEVATION**

SCALE: 1/8" = 1'-0"